
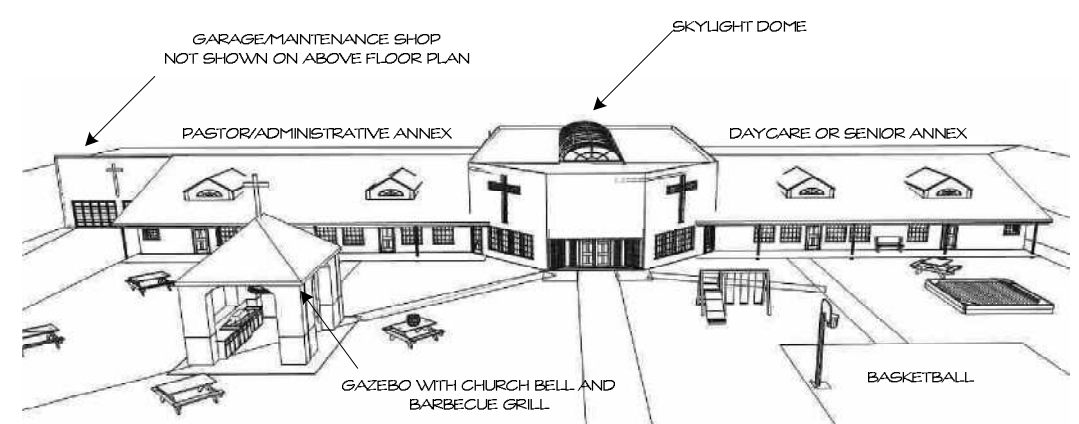
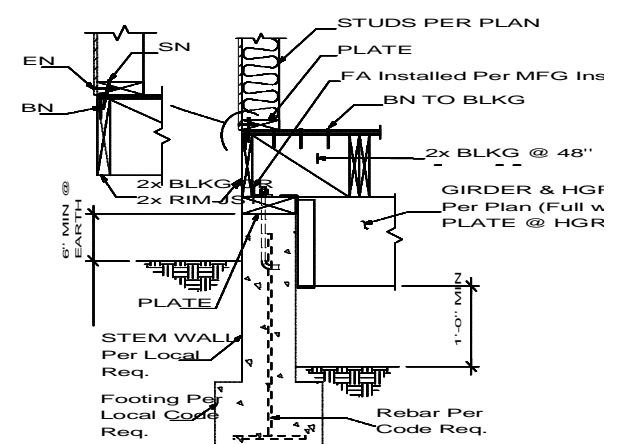


NOTE:


This drawing is a Not For Construction Presentation solely to delineate a concept for a new church building until a final design layout and code requirements are approved. Approved Architectural For Construction Drawings are designed for construction and show detail drawings in how to do the work which is different from the above floor plan. Two examples of detailed drawings that appear on Architectural drawing are delineated below.

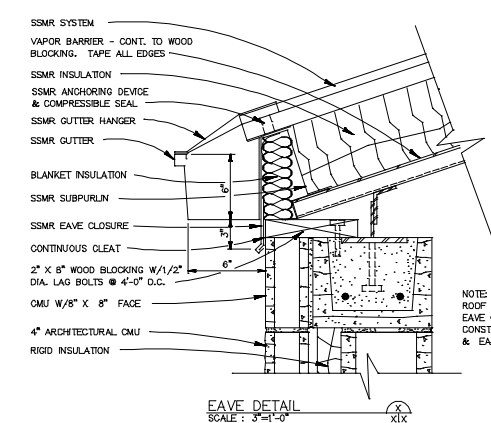

NEW CHURCH BUILDING FRONT ELEVATION VIEW
NOT TO SCALE

PROJECT	PRELIMINARY CONCEPT DRAWING	
	ANCHORAGE MORAVIAN CHURCH	
OWNER	ANCHORAGE MORAVIAN CHURCH	
SYSTEM	FRONT VIEW	
REVISION	None	
	Revision: None	
CONSULTANT	VISION CONSULTANT	
	100% INDIAN OWNED COMPANY	
CONSULTANTS		
	JUSHAGAK CONSULTANTS 225 EAST FIREWED ANCHORAGE, ALASKA 907.277.1864 jerry@visionconsultant.com	
Scale:	3/16" = 1' - 0"	
Drawn by:	jn	
Date:	4/26/08	
Job No.:	AMC_08	
Contents:	PRELIM.	
Category	Sheet	
A	1	of 1

ANCHORAGE MORAVIAN CHURCH NEW CHURCH PROPERTIES GOAL FOR FISCAL YEAR 2010

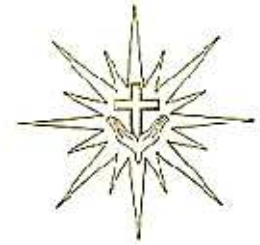

**INSIDE THE VESTIBULE OF THE
ANCHORAGE MORAVIAN CHURCH**

**CAD 3D MODEL CONCEPTION
AN INSPIRATIONAL VISION**

MAY 2008
NUSHAGAK CONSULTANTS
Page 1 of 6