




DD NORTH 3-D VIEW
A-2



BB SOUTH 3-D VIEW
A-2



CC WEST 3-D VIEW
A-2

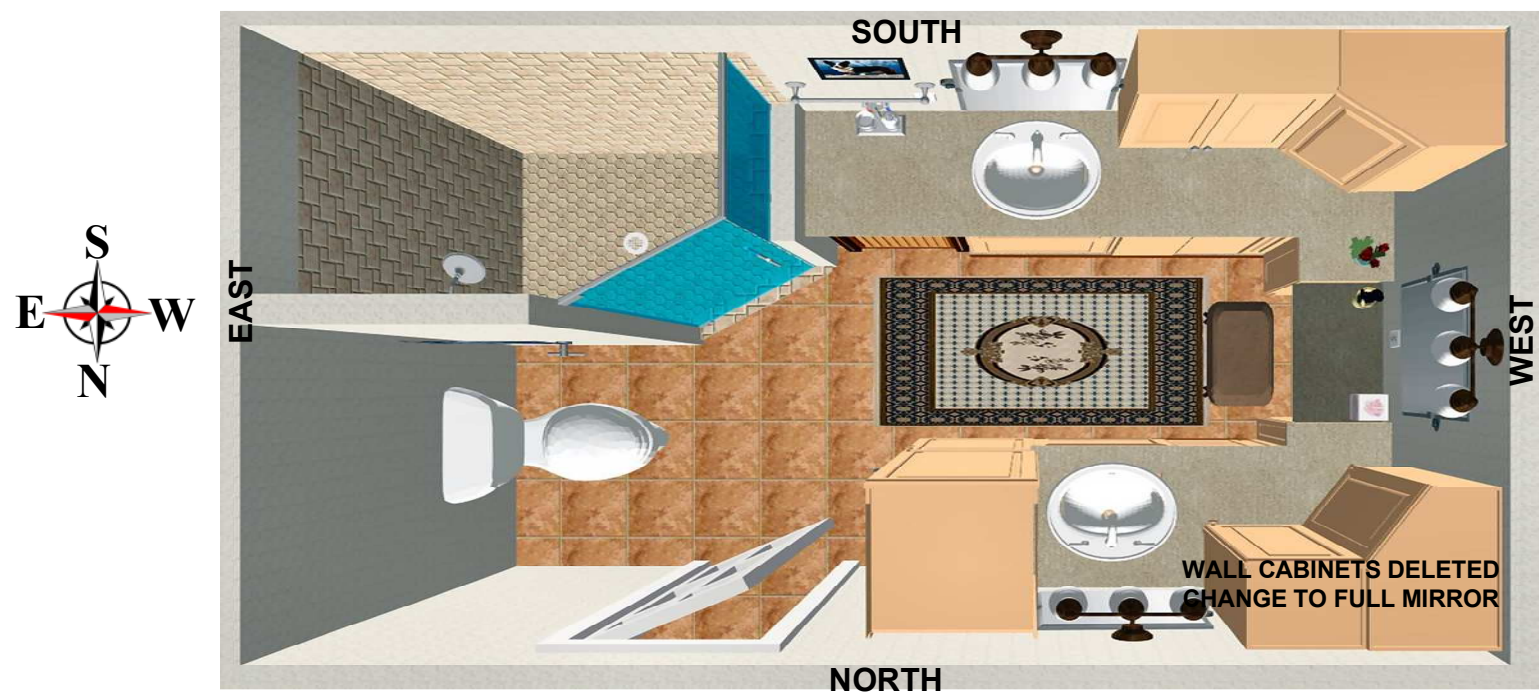


1 3-D MODELING CONCEPTUAL FLOOR PLAN
A-1

PROJECT	MASTER BATHROOM MODERNIZATION		
OWNER	DAVID & SHARON YOUNG		
SYSTEM	PLAN VIEWS	None	REVISION: None
REVISION	CONCEPTUAL 3-D MODELING	None	Revision: None


 NUSHAGAK CONSULTANTS
 225 EAST FIREWEED
 ANCHORAGE, ALASKA
 907 277 1864
 jerry@nicholsonalaska.net
 DESIGN CONSULTANT
 100% INDIAN OWNED COMPANY

Scale: 1" = 1'-0"
 Drawn by: jn
 Date: 9/28/16
 Job No. YOUNG
 Contents: BATH
 Cat Sheet

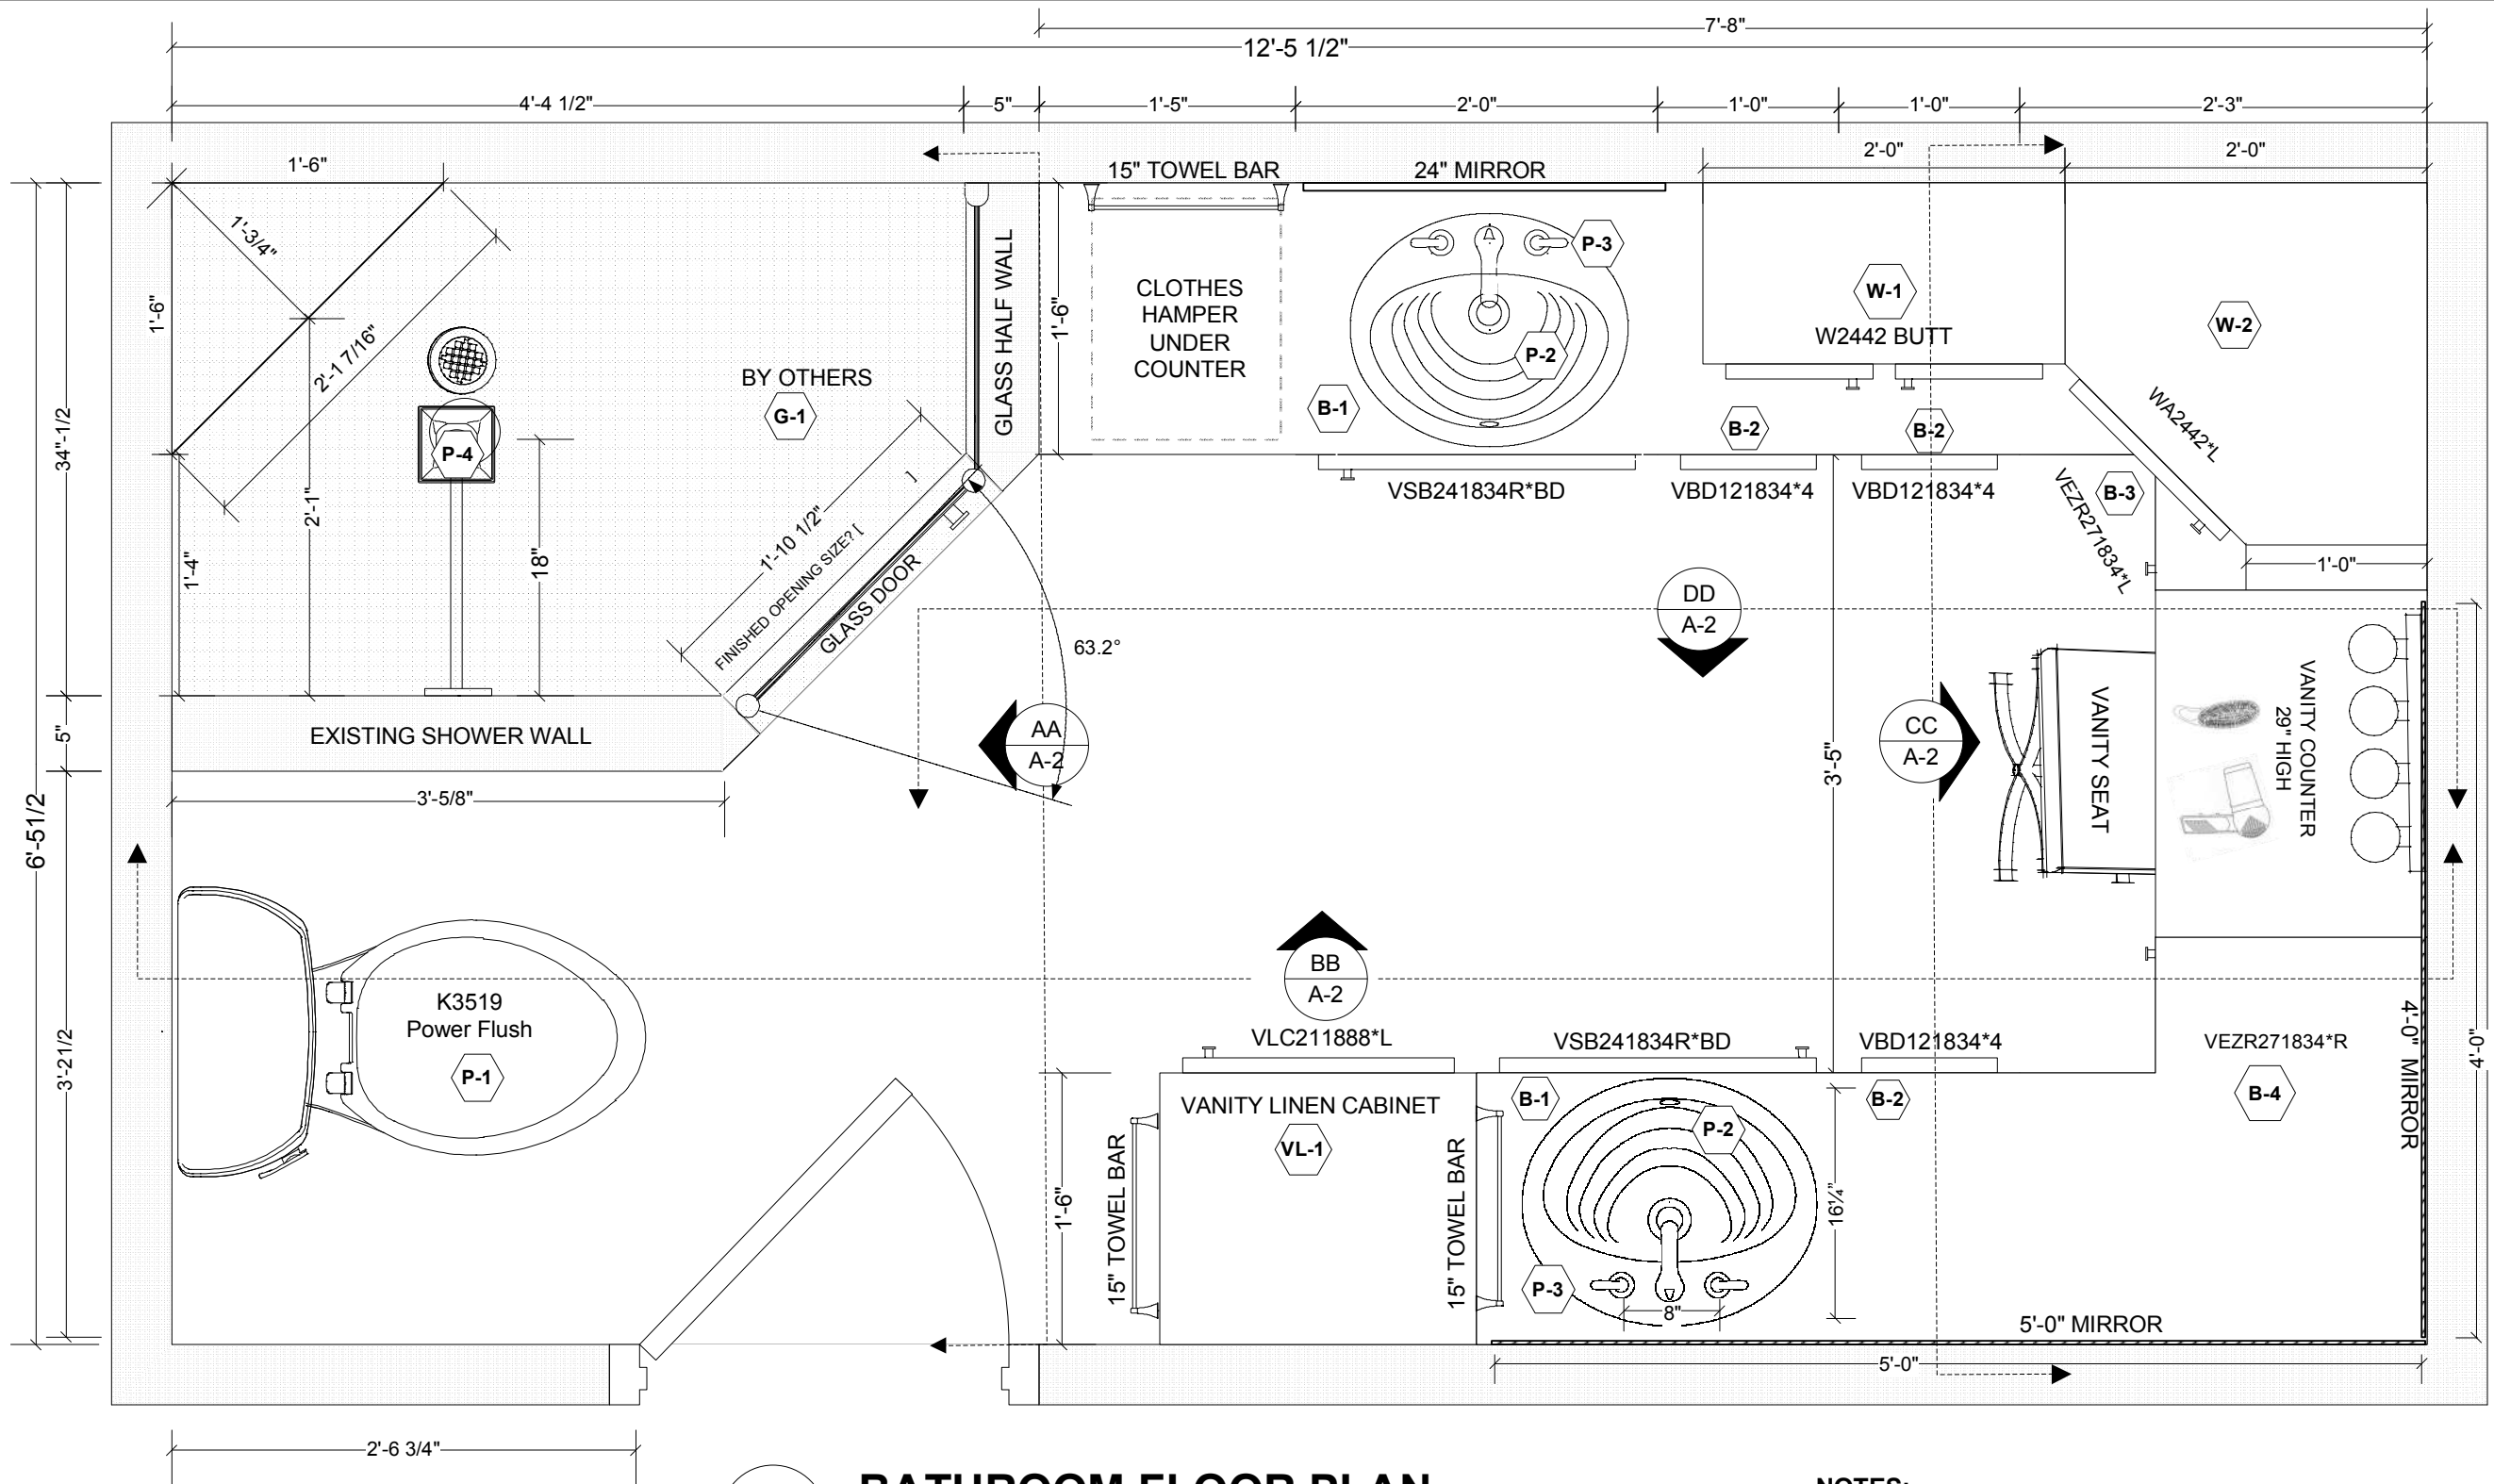

1 BATHROOM FLOOR PLAN
 SCALE: 1" = 1'-0"


No permission is given to duplicate or otherwise copy this material for any other purpose without the express written permission of Nushagak Consultants - ALL RIGHTS RESERVED
 Copyright © Nushagak Consultants

- NOTES:**
- AA A-2 ELEVATION SYMBOL REFERS TO DRAWING A-2
 - G-1 GLASS SHOWER - CUSTOM MIRRORS BY OTHERS


VERIFY IN FIELD
 DIMENSIONS AND LOCATION OF EXISTING AND NEW FEATURES SHOWN ON DRAWINGS A-1 & A-2 ARE FOR CONVENIENCE ONLY. VERIFY IN THE FIELD ALL DIMENSIONS, SITE CONDITIONS, PRIOR TO CONSTRUCTION AND ORDERING OF MATERIALS.

PROJECT MASTER BATHROOM MODERNIZATION	
OWNER DAVID & SHARON YOUNG	
SYSTEM FLOOR PLAN	REVISION 10/24/16 W-3&4 Deleted
BATHROOM OVERHEAD VIEW	
REVISION: None	


 NUSHAGAK CONSULTANTS 225 EAST FIREWEED ANCHORAGE, ALASKA 907.277.1864 jerry@nushagak.com	
DESIGN CONSULTANT 100% INDIAN OWNED COMPANY	
Scale: 1" = 1'-0"	
Drawn by: jn	
Date: 9/28/16	
Job No. YOUNG	
Contents: BATH	
Cat	Sheet
A1	OF 2

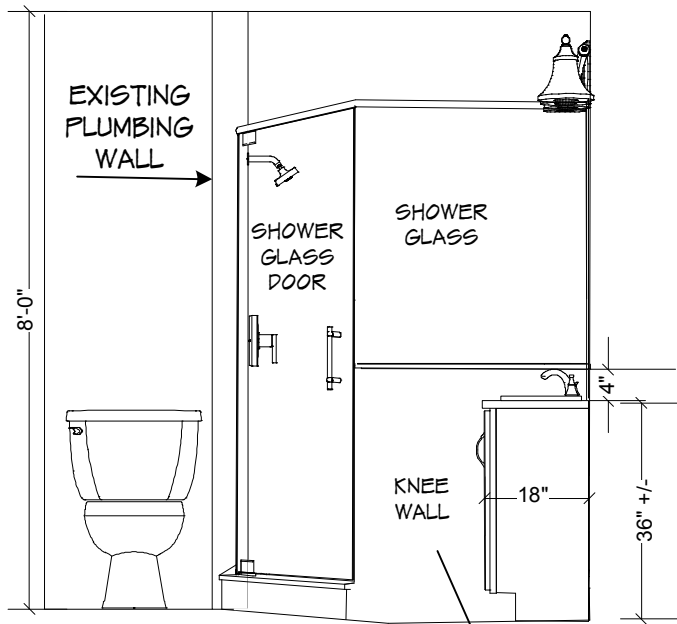

AA SECTION AA ELEVATION
A-2 EAST - SCALE: N/A

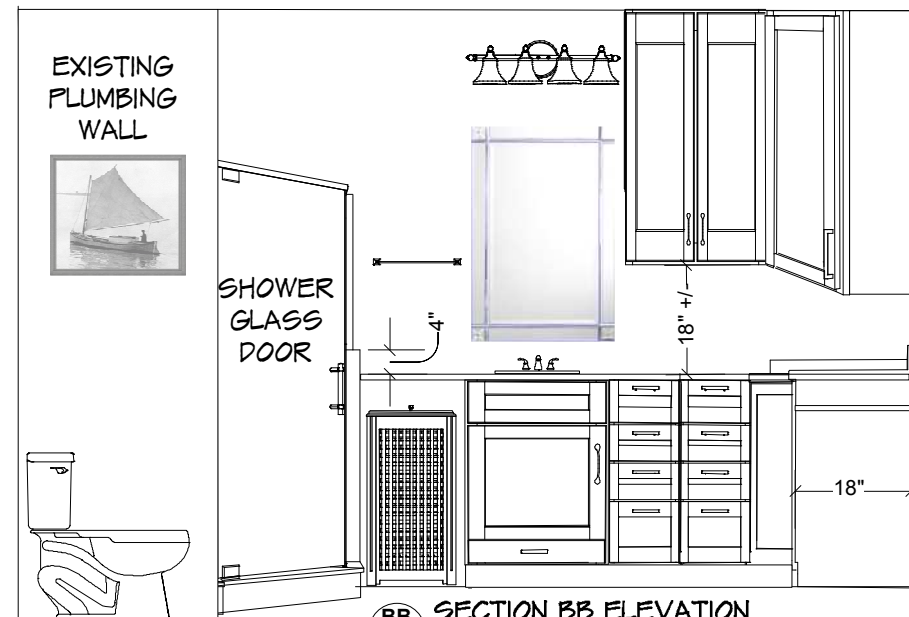


BB SECTION BB ELEVATION
A-2 SOUTH - SCALE: N/A

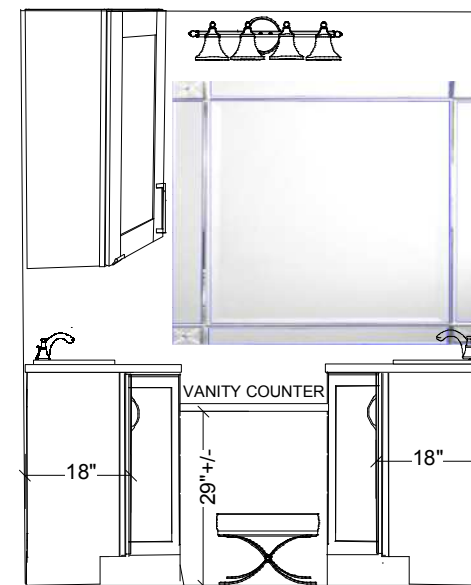


CC SECTION CC ELEVATION
A-2 WEST - SCALE: N/A



CONCEPT

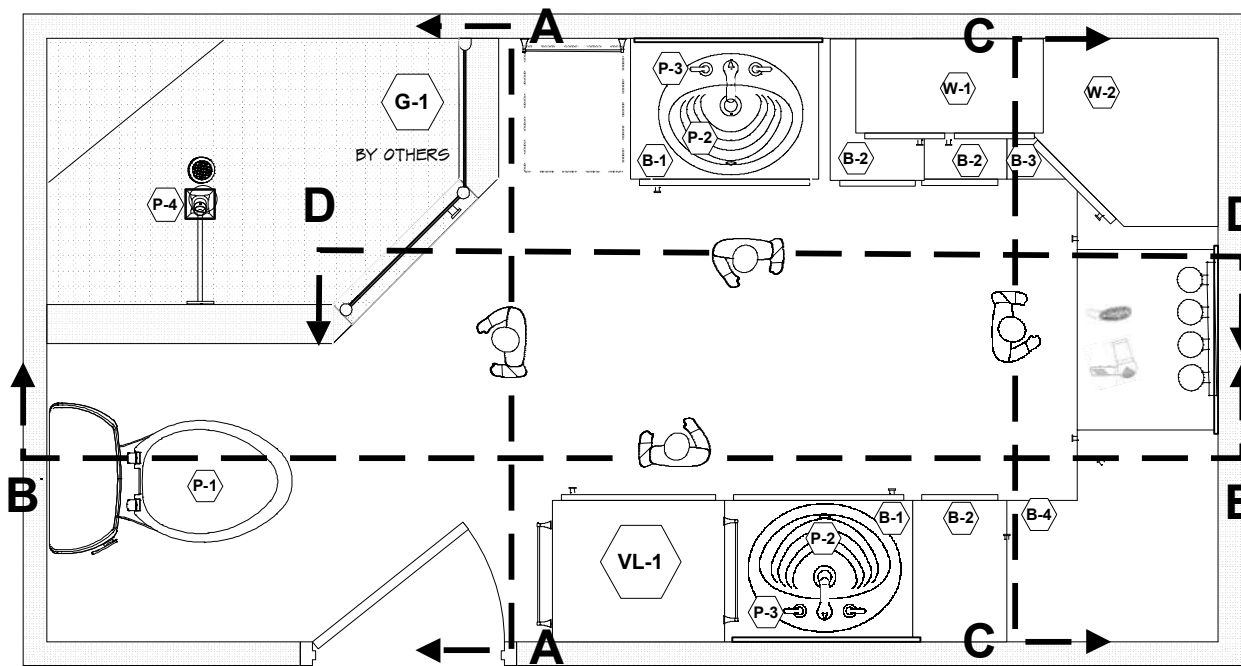

1 BATHROOM FLOOR PLAN
A-2 SCALE: N/A

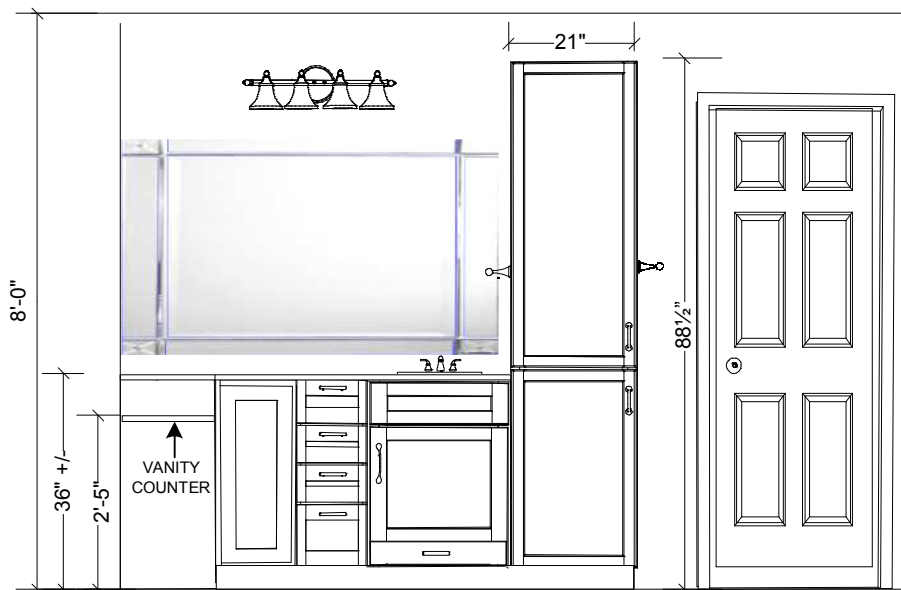

DD SECTION DD ELEVATION
A-2 NORTH - SCALE: N/A



P-1 K3519 PRESSURE ASSIST



P-2 K2906-8 CAST IRON



P-3 K10273-4CP 8" CENTER



P-4 HydroRail® -R arch shower column or equal

KRAFTMAID CABINETS SCHEDULE SPECIFICATIONS

- B-1** SINK BASE BOTTOM DRAWER VSB241834R*BD - 2EA
- B-2** BASE FOUR DRAWER TOTAL 3EA VBD121834*4
- B-3** BASE EASY REACH VEZR271834*L
- B-4** SAME AS B-3 RH DOOR VEZR271834*R
- W-1** WALL DOUBLE DOOR W2442 BUTT
- W-2** WALL ANGLE 12" DEEP WA2442*L
- VL-1** LINEN CABINET 4 SHELVES VLC211888*L

PROJECT **MASTER BATHROOM MODERNIZATION**

OWNER **DAVID & SHARON YOUNG**

SYSTEM **FLOOR PLAN ELEVATIONS - SCHEDULES**

REVISION **10/24/16 W-3&4 Deleted** REVISION: None



NUSHAGAK CONSULTANTS
225 EAST FIREWEED
ANCHORAGE, ALASKA
907.277.1864
jerry@nushagak.com

DESIGN CONSULTANT
100% INDIAN OWNED COMPANY

Scale: N/A

Drawn by: jn

Date: 9/28/16

Job No. YOUNG

Contents: BATH

Cat Sheet